


ALL AREAS, DIMENSIONS AND LOCATIONS ARE SUBJECT TO SURVEY

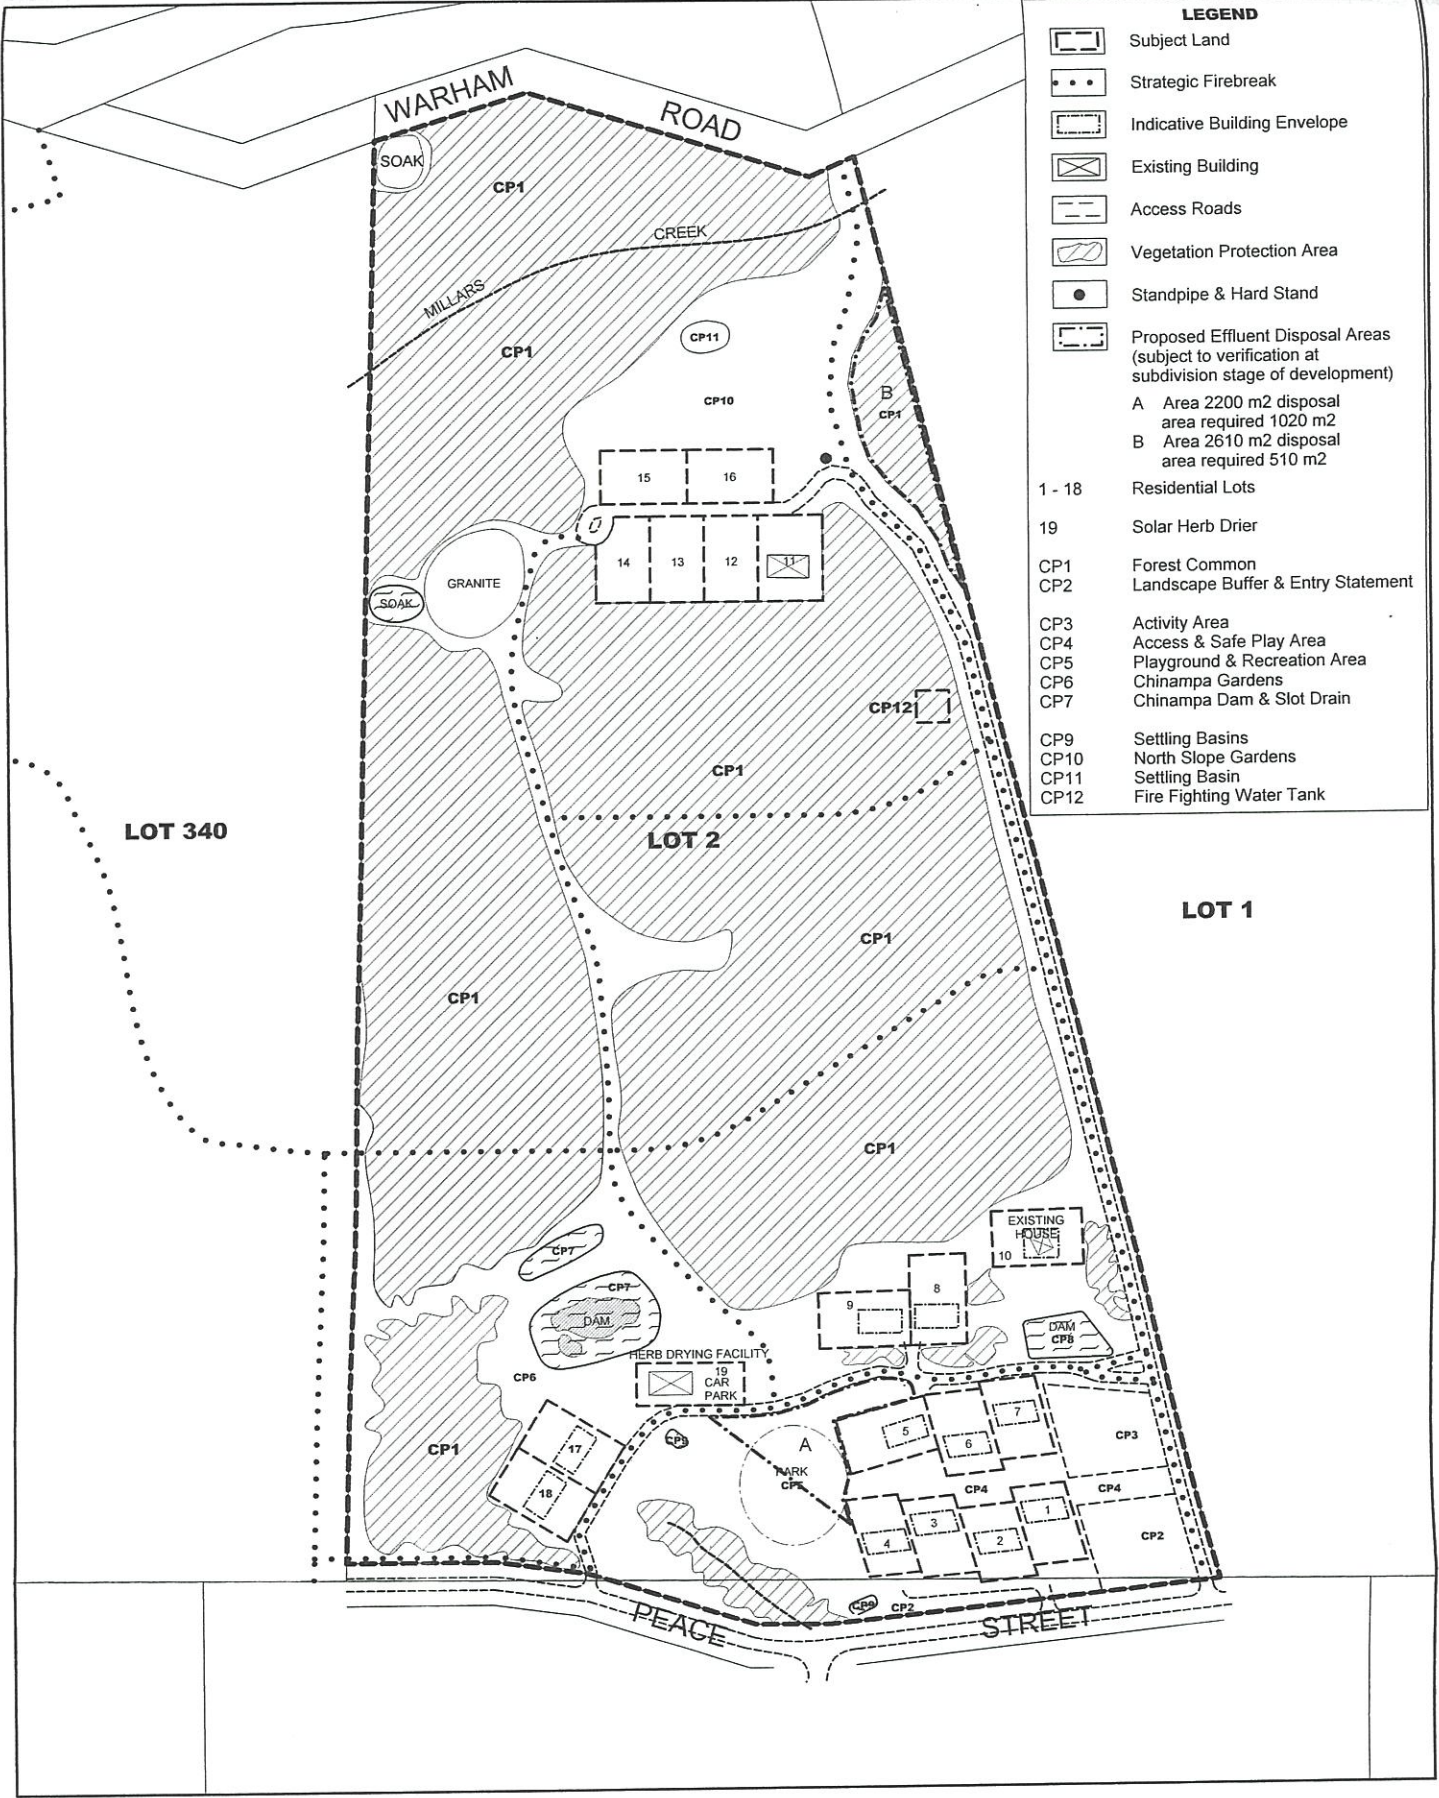

- LEGEND**
- Subject Land
 - Strategic Firebreak
 - Indicative Building Envelope
 - Existing Building
 - Access Roads
 - Vegetation Protection Area
 - Standpipe & Hard Stand
 - Proposed Effluent Disposal Areas (subject to verification at subdivision stage of development)
 - A Area 2200 m2 disposal area required 1020 m2
 - B Area 2610 m2 disposal area required 510 m2
 - 1 - 18 Residential Lots
 - 19 Solar Herb Drier
 - CP1 Forest Common
 - CP2 Landscape Buffer & Entry Statement
 - CP3 Activity Area
 - CP4 Access & Safe Play Area
 - CP5 Playground & Recreation Area
 - CP6 Chinampa Gardens
 - CP7 Chinampa Dam & Slot Drain
 - CP9 Settling Basins
 - CP10 North Slope Gardens
 - CP11 Settling Basin
 - CP12 Fire Fighting Water Tank

Living Waters Permaculture Foundation
 Subdivision Guide Plan
 Lot 2 Peace Street
 Denmark

↑
 SCALE
 1:2500
 Figure 7